


| OBSTACLE HEIGHT | | |
|-----------------|---|-----|
| A | 35 ⁷ / ₁₆ " [900mm] | STD |
| B | 39" [991mm] | OPT |
| C | 47" [1194mm] | OPT |
| D | 59" [1499mm] | OPT |
| E | 67" [1702mm] | OPT |
| F | 72" [1829mm] | OPT |

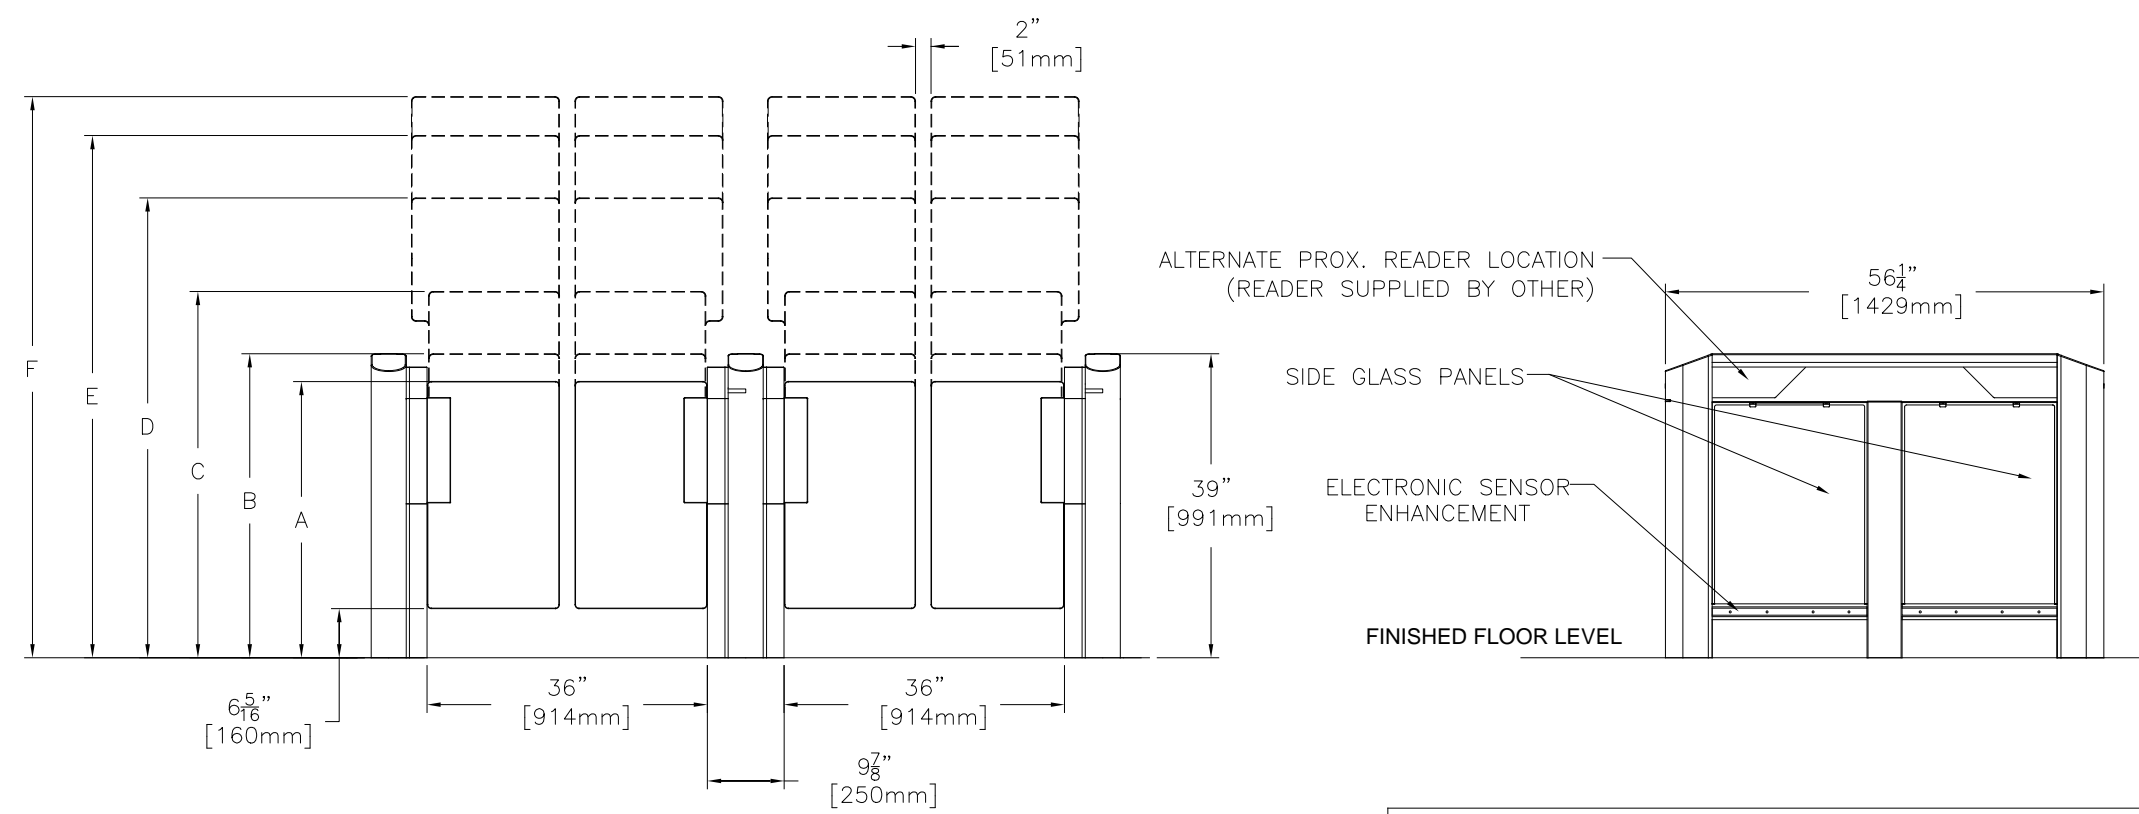

ENTRANCE VIEW

NOTES:
1-FOR ELECTRICAL CONNECTIONS, CONDUITS AND TEMPLATE LAYOUT REFER TO NAM-SLIM-EL-15-EN.
2-FOR READER DIMENSIONS REFER TO NAM-SLIM-DS-01-EN.

AUTOMATIC SYSTEMS MAKES NO REPRESENTATION AS TO THE PROPER POSITIONING OF THE SECURITY ENTRANCE LANES AT THE INSTALLATION LOCATION. ESTABLISHING THE LAYOUT AND PLACEMENT OF THE UNIT(S) AND DETERMINING COMPLIANCE WITH THE APPLICABLE BUILDING CODES, OTHER CODES, LAWS AND REGULATIONS IS THE SOLE RESPONSIBILITY OF THE PURCHASER. INSTALLATION MUST BE PERFORMED BY A QUALIFIED INSTALLER FOLLOWING MANUFACTURER'S INSTRUCTIONS, OTHERWISE AUTOMATIC SYSTEMS' WARRANTIES MAY BE VOID.

| REV | DATE | MODIFICATIONS/CHANGES | PAR/BY |
|-----|------|-----------------------|--------|
| | | | |
| | | | |
| | | | |

| | | |
|----------------------|--------------|---------|
| MATERIAU/MATERIAL | | |
| TRAITEMENT/TREATMENT | | |
| FINI/FINISH | | |
| NB./App. | POIDS/WEIGHT | SURFACE |

| | |
|--|--------|
| LES DIMENSIONS SONT EN POUCES / DIMENSIONS ARE IN INCHES | |
| TOLERANCES | |
| .XXX | ± .005 |
| .XX | ± .010 |
| .X | ± .015 |
| FRAC. | ± 1/32 |
| ANGLES | ± 1/2° |
| SAUF SI INDIQUÉS UNLESS OTHERWISE NOTED | |

EBARBER & ENLEVER LES ARÊTES VIVES. DIM SELON ASME Y14.5 1994. NE PAS MESURER SUR LE DESSIN. BREAK ALL SHARP EDGES AND CORNERS. ALL DIM PER ASME Y14.5 1994. DO NOT SCALE DRAWING

AUTOMATIC SYSTEMS

FICHER / FILENAME
NAM-SLIM950EPR-IN-00-EN.DWG

LES INFORMATIONS CONTENUES SUR LES DESSINS DE ASA Inc. SONT CONFIDENTIELLES ET SONT LA PROPRIÉTÉ DE ASA Inc., TOUTES REPRODUCTIONS, DISTRIBUTIONS OU UTILISATIONS SONT INTERDITES SANS LA PERMISSION DE ASA Inc.

INFORMATION DISCLOSED HERE IS CONFIDENTIAL AND IS THE PROPERTY OF ASA Inc., ANY REPRODUCTION, DISTRIBUTION OR USE IS PROHIBITED WITHOUT A WRITTEN CONSENT BY ASA Inc.

| | | | | | | |
|---|----------------------------------|---|------------------|--------------------|--------------------|------------|
| TITRE SLIMLANE 950 EPR - 2 LANE INSTALLATION | | ECHELLE/SCALE N/A | FORMAT/SIZE B | DATE 2018/09/04 | FEUILLE/SHEET 1 | DE/OF 1 |
| DESSINÉ PAR DRAWN BY OHL | VÉRIFIÉ PAR CHECKED BY SOS | NO. DE DESSIN/DWG. NO. NAM-SLIM950EPR-IN-00-EN | | REV A | | |