


- NOTES:
- 1- TRILANE NOTES:
- ALL WIRING MUST MEET OR EXCEED STANDARD CODES AND MUST BE INSTALLED BY A CERTIFIED TECHNICIAN.
 - 3/8 " X 6" ANCHORING FURNISHED BY ASA. (DRILL SIZE ø3/8")
 - RESPECT ALL STANDARDS AND LAWS APPLICABLE WHERE THE PRODUCT WILL BE INSTALLED.

- 2-CABLE NOTES:
- THE INSTALLATION OF THE CABLING IS TO BE COMPLETED BY THE CUSOMER
 - EACH CABLE SHOULD HAVE 10' OF CABLING ABOVE GROUND FOR CONNECTIONS
 - A PULL CABLE MUST BE CONSIDERED BETWEEN EACH TURNSTILE

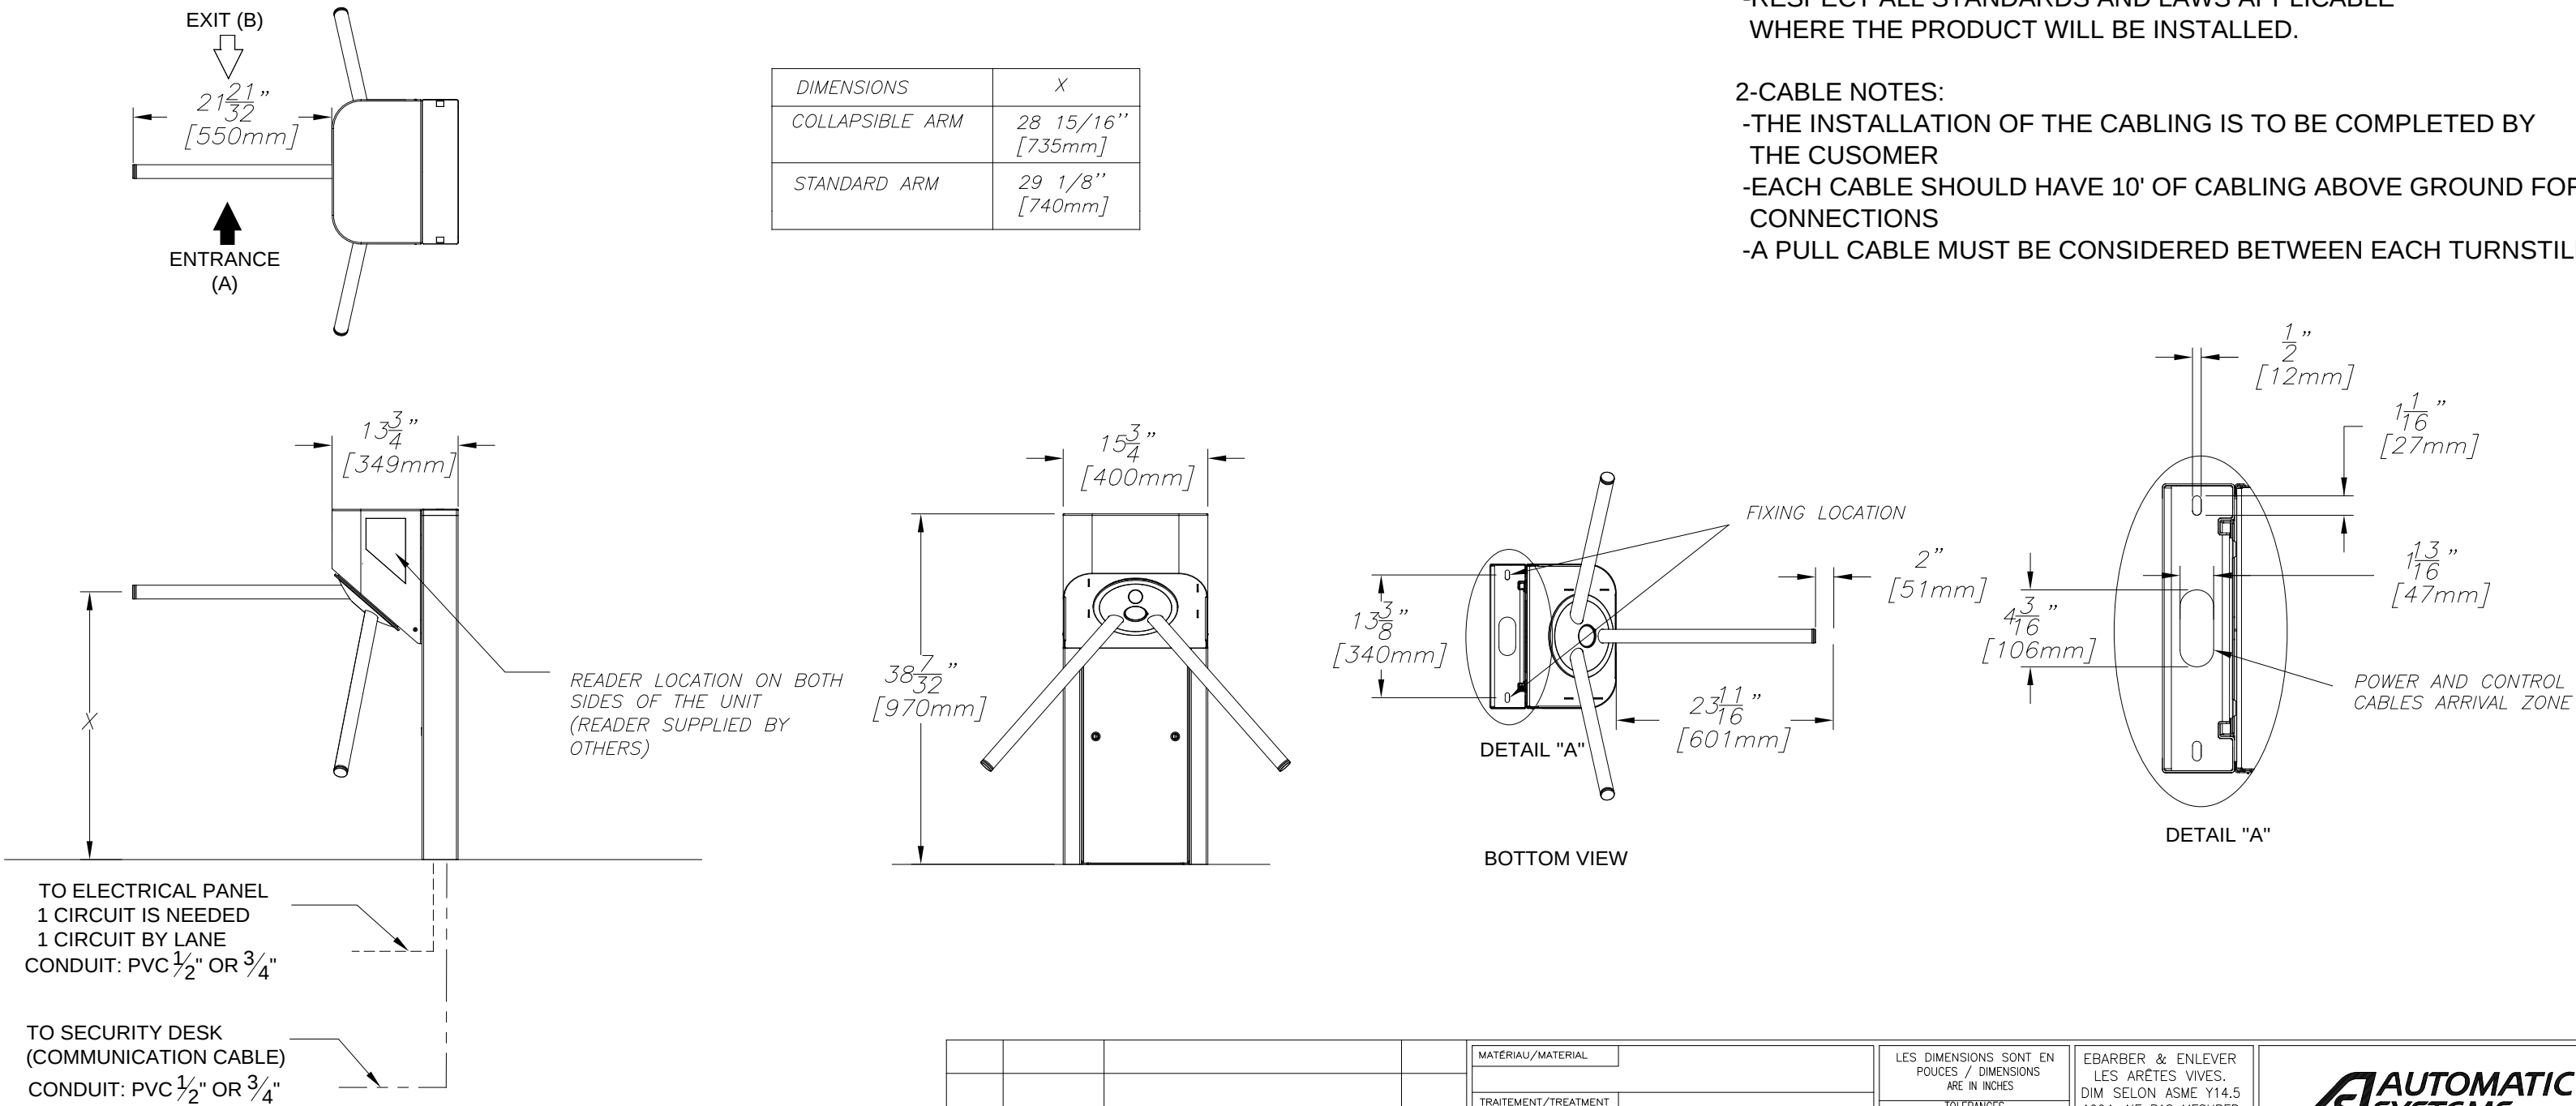

AUTOMATIC SYSTEMS MAKES NO REPRESENTATION AS TO THE PROPER POSITIONING OF THE TURNSTILES AT THE INSTALLATION LOCATION. ESTABLISHING THE LAYOUT AND PLACEMENT OF THE UNIT(S) AND DETERMINING COMPLIANCE WITH THE APPLICABLE BUILDING CODES, OTHER CODES, LAWS AND REGULATIONS IS THE SOLE RESPONSIBILITY OF THE PURCHASER. INSTALLATION MUST BE PERFORMED BY A QUALIFIED INSTALLER FOLLOWING MANUFACTURER'S INSTRUCTIONS, OTHERWISE AUTOMATIC SYSTEMS' WARRANTIES MAY BE VOID.

C	01/07/2021	ANCHORS CHANGE	VBO
B	21/07/2020	MODEL UPDATED	EDO/VBO
REV	DATE	MODIFICATIONS/CHANGES	PAR/BY
REVISIONS			

MATERIAU/MATERIAL			LES DIMENSIONS SONT EN POUCES / DIMENSIONS ARE IN INCHES		EBARBER & ENLEVER LES ARÊTES VIVES. DIM SELON ASME Y14.5 1994. NE PAS MESURER SUR LE DESSIN					
TRAITEMENT/TREATMENT										
FINI/FINISH			TOLERANCES		BREAK ALL SHARP EDGES AND CORNERS. ALL DIM PER ASME Y14.5 1994. DO NOT SCALE DRAWING					
NB./App.			.XXX ± .005 .XX ± .010 .X ± .015 FRAC. ± 1/32 ANGLES ± 1/2"		FICHIER / FILENAME					
			SAUF SI INDICUES UNLESS OTHERWISE NOTED					NAM-TL1-IN-001-EN.DWG		